

WINDOW SCHEDULE

- (A) 3060 DH
- (B) 2660 DH
- (C) 6010 TRANSOM ABOVE
- (D) 3070 CSMNT
- (E) 2260 CSMNT
- (F) 2660 CSMNT
- (G) 1060 FXD
- (H) 4040 DH
- (J) 2040 DH

WINDOW NOTES:

- 1) ALL WINDOWS ARE DOUBLE PANE, LOW-E, GLASS W/ FULL LENGTH SCREENS AND ALL HARDWARE
- 2) PROVIDE TEMPERED GLASS AND EGRESS PER CODES.

GENERAL NOTES

- 1) ALL DIMENSIONS ARE FRAME TO FRAME UNLESS NOTED OTHERWISE (U.N.O.)
- 2) ALL CONSTRUCTION TO FOLLOW THE 2002 INTERNATIONAL RESIDENTIAL BUILDING CODE AND ALL APPLICABLE STATE AND CITY AMENDMENTS TO THE CODE.
- 3) ALL VENT HOODS, EXHAUST FANS, AND WATER HEATERS ARE TO VENT THROUGH ROOF.
- 4) ALL LOAD BEARING STUD WALLS ARE 2X4'S OR 2X6'S @ 16" O.C.
ALL NON LOAD BEARING STUD WALLS ARE 2X4'S OR 2X6'S @ 24" O.C.
- 5) USE MOISTURE RESISTANT GREENBOARD OR HARD BACKER AT ALL WET WALLS.
- 6) PROVIDE FROST PROOF HOSE BIBS TYPICAL ALL EXTERIOR. INSULATE ALL WATER PIPES FROM GROUND TO HOSE BIB AND 6" INTO HOUSE.
- 7) PROVIDE BULLNOSE CORNER BEAD ALL INTERIOR GYP. BD. CORNERS.
- 8) GRADE FOR POSITIVE DRAINAGE, ALL DIRECTIONS FROM HOUSE.
- 9) ATTIC AND CRAWL SPACE VENTILATION TO MEET ALL CODES.
- 10) FIRESTOP PER CODE.
- 11) ALL INTERIOR DOOR HEADERS ARE 2-2X8'S #2 S.Y.P. W/1/2" O.S.B. SPACER U.N.O.
- 12) ALL SOLID CORE (S.C.) INTERIOR DOORS ARE 6 PANEL PINE.
- 13) ALL UNMARKED INTERIOR DOORS ARE 6 PANEL HOLLOW CORE.

REVISIONS
 3-3-07 PLAN REVIEW
 3-12-07 PLAN REVIEW
 3-19-07 ISSUED FOR BIDS

DATE:

DRAWN:

CHECKED:

ALL INSTRUMENTS OF SERVICE, INCLUDING ORIGINAL DRAWINGS, AND SPECIFICATIONS PREPARED BY THE ARCHITECT SHALL REMAIN THE PROPERTY OF THE ARCHITECT AND MAY NOT BE USED FOR ANY PURPOSES NOT SPECIFICALLY AGREED TO IN WRITING BY THE ARCHITECT. ALL REPRODUCTIONS OF THE INSTRUMENTS OF SERVICE SUPPLIED TO THE OWNER MAY BE USED BY THE OWNER FOR ANY PURPOSES RELATED TO THE SUBJECT PROPERTY, IN THE EVENT THAT ANY CHANGES ARE MADE IN THE PLANS AND/OR SPECIFICATIONS BY THE OWNER OR PERSONS OTHER THAN THE ARCHITECT, ANY AND ALL LIABILITY ARISING OUT OF SUCH CHANGES SHALL BE THE FULL RESPONSIBILITY OF THE OWNER UNLESS OWNER HAS GIVEN ARCHITECT PRIOR NOTICE AND HAS RECEIVED ARCHITECT'S WRITTEN CONSENT FOR SUCH CHANGES.

BENJAMIN C. OREGON
 ARCHITECT
 13429 OVERLAND PASS, AUSTIN TEXAS 78738
 (512) 263-0117 (OFF) (512) 263-5765 (FAX)
 bcbregon@austin.rr.com (E-MAIL)

BILL TAUTE HOMES
 STREET ADDRESS
 CARLOS, TEXAS ZIP


ELECTRONIC COPY OF BID SET-ORIGINAL DATED 3-19-07 AVAILABLE FROM ARCHITECT
 EXP: 12/31/07

If this file has been transmitted electronically, the original is in the office of Ben Oregon Architect. The electronic document was released by the Architect for a specific use. No other use or modification may be made of this file without the written consent of Ben Oregon Architect

JOB NO.

SHEET

A2.1

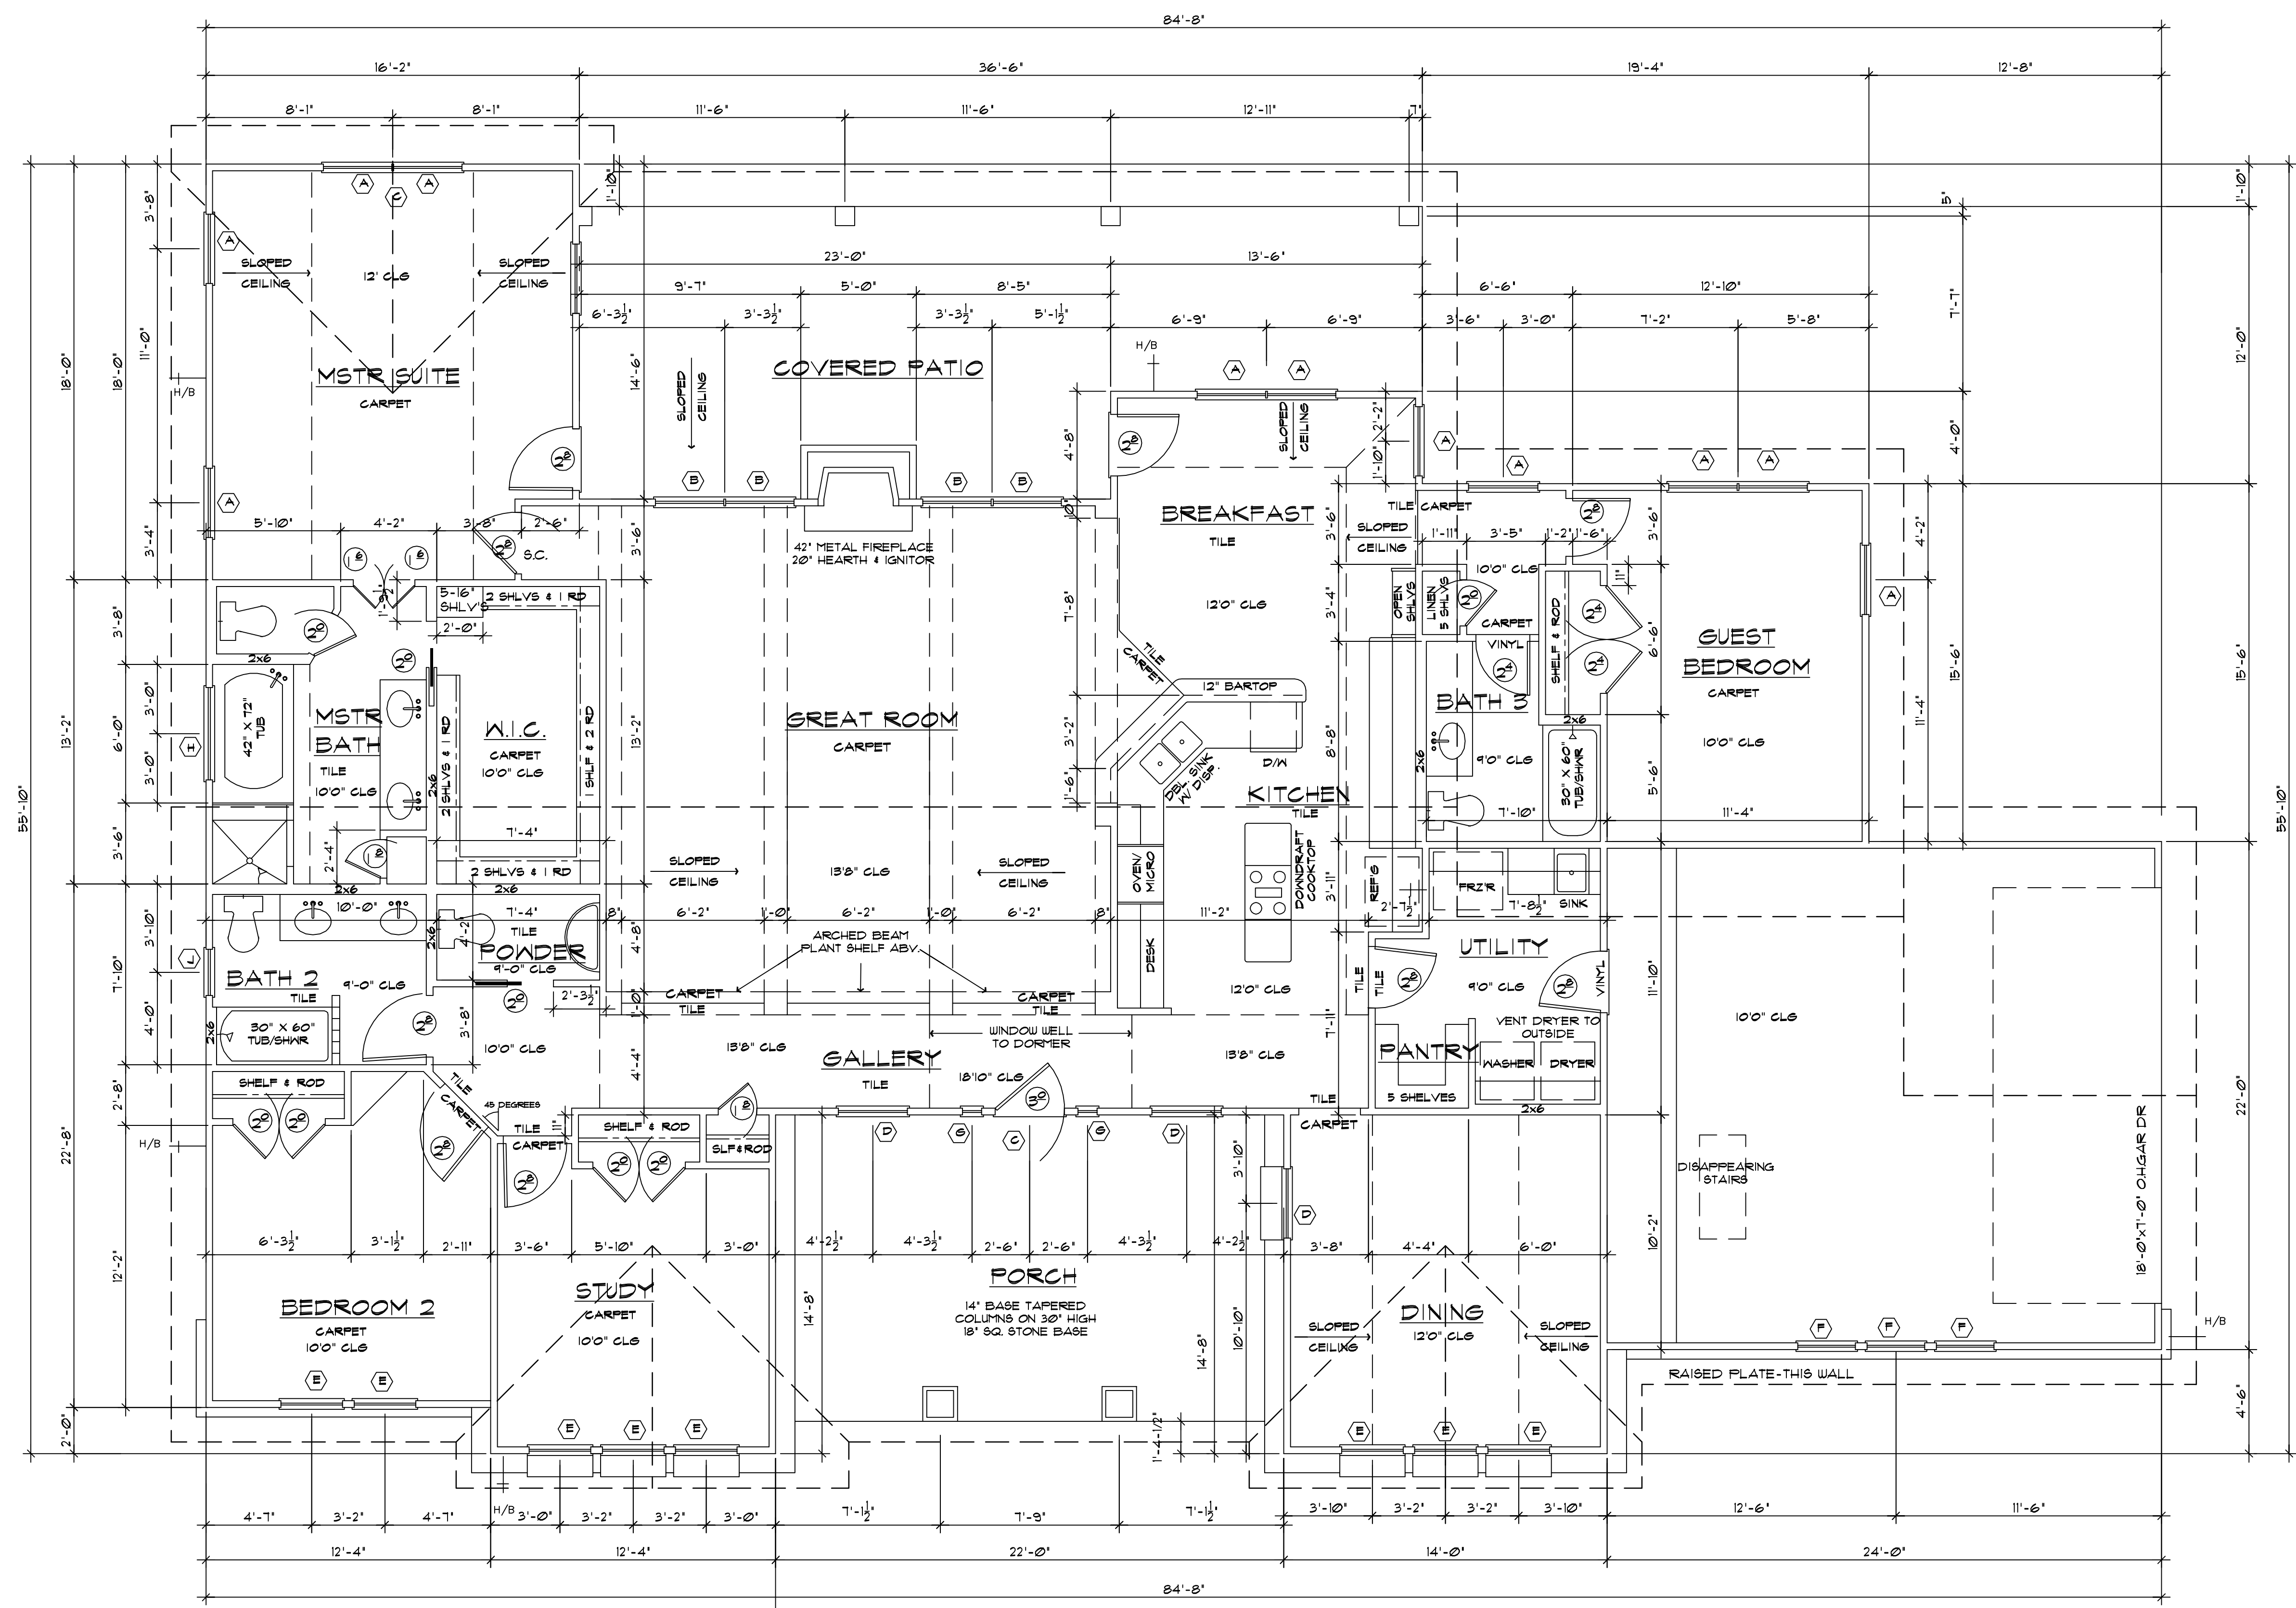

FIRST FLOOR PLAN
 SCALE: 1/4"=1'-0"